

NOTES:
 -DISTANCES ARE IN METRES
 -ELEVATIONS ARE IN METRES
 DATUM: ELEVATION 1305.400 @ BM, TOP
 OF IRON POEST ON STRATA LOT 14.

LEGEND
 ○ DENOTES STANDARD IRON POST FOUND
 X DENOTES SPOT ELEVATION

PLANT LIST MEICHEN			
SYMBOL	BOTANICAL NAME	COMMON NAME	COUNT
TREES			
Pg	PICEA GLAUCA	WHITE SPRUCE	1
Bp	BETULA PAPIRYFERA	PAPER BIRCH	2
Pt	POPULUS TREMULOIDES	TREMBLING ASPEN	2
SHRUBS			
Ca	CORNUS ALBA	SILVERLEAF DOGWOOD	2
CS	CORNUS STOLONIFERA	RED TWIG DOGWOOD	1
Ss	SORBUS SITCHENSIS	MOUNTAIN ASH	2



OWNER:
 CRAIG MEICHEN
 EMAIL: meeks66@optusnet.com.au

 BUILDER:
 DAVE RATZLAFF
 PHONE: (604) 856-8140
 CEL: (604) 835-3635
 EMAIL: david-hrp@shaw.ca

HÜBERTHAUS
 TIMBERFRAMES
 WWW.TIMBERFRAMESCANADA.COM
 1-250-344-8956

DRAWN BY: K.H.L.P.
 DATE: JULY/04
 SCALE: AS NOTED


A1 / 8

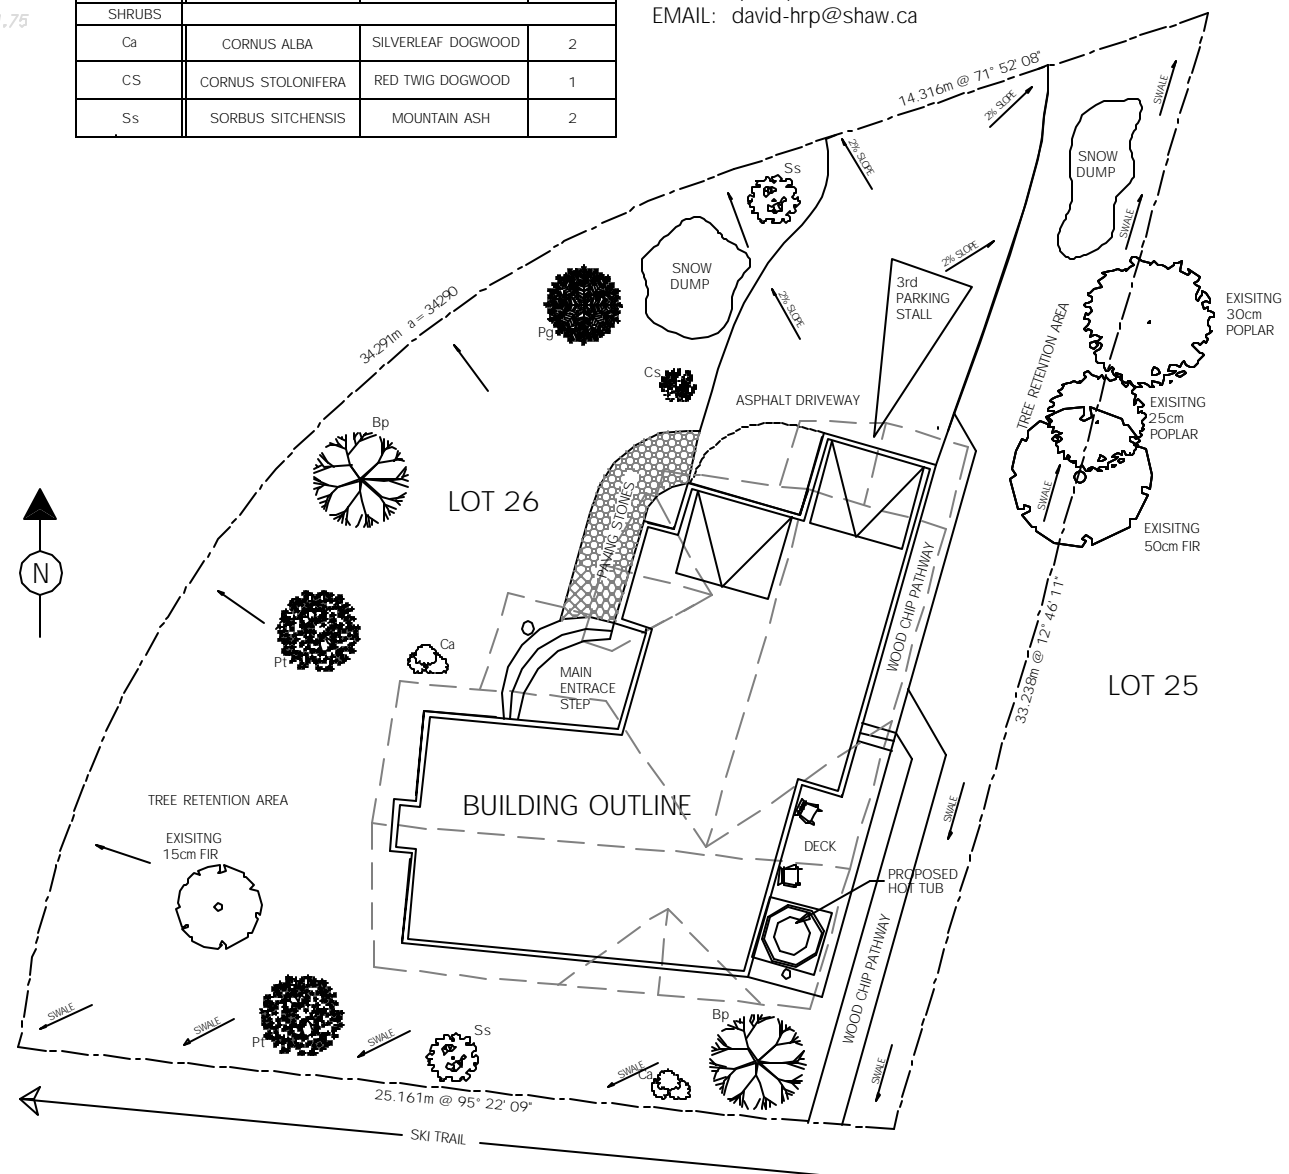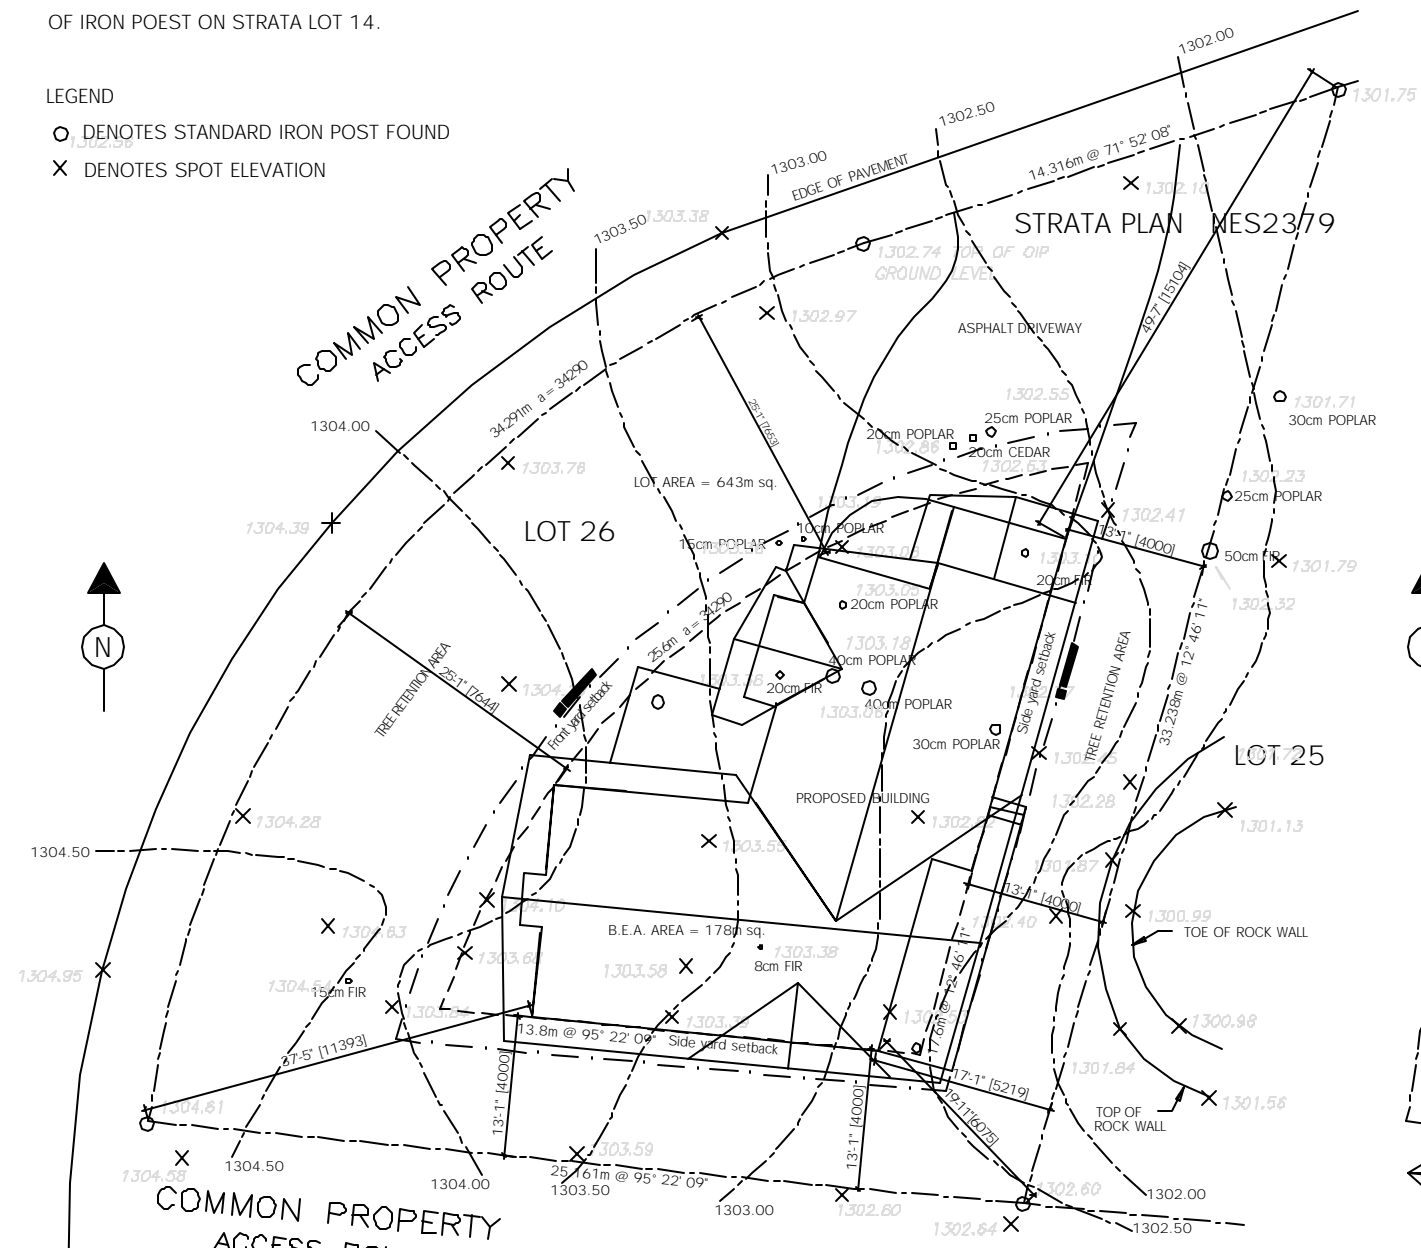


1 SITE PLAN
 SCALE 1/8"=1'-0"

1 LANDSCAPING PLAN
 SCALE 1/8"=1'-0"


CONSTRUCTION NOTES

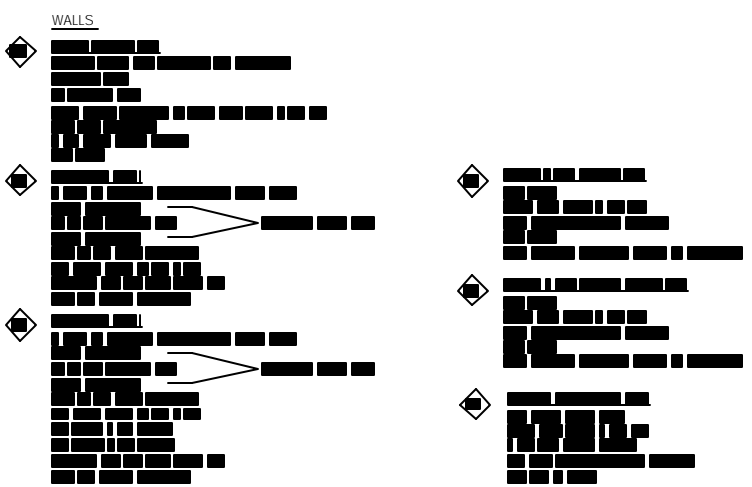


ROOFS

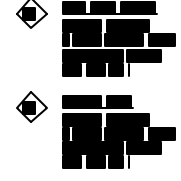

FLOORS

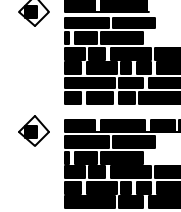

OTHER

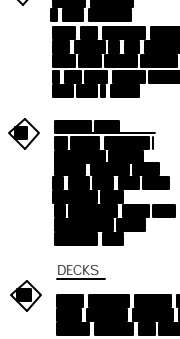

ENGINEERING

RETENTION WALLS
 - CONSTRUCTION OF BEAM AND POSTS, SOLES OF PILES IN DEPENDENCE ON SOIL TYPES AND DIMENSIONS
AND ROOF
 - CHECKING OF BEAM SIZES
 - FOUNDATION WALLS REINFORCED FOR WALLS WITH WEIGHTS MORE THAN 7" DEEP FILL

TRUSS STRUCTURE
 - ALL MANUFACTURED TO SUPPLY SHOP
 - SUPPLIER OF PLYWOOD LAYOUTS FOR ON SITE CONSTRUCTION
 - ALL MANUFACTURED TO SPECIFY ALL DIMENSIONS UNLESS NOTED
 - ALL TO BE SUPPLIED UNLESS OTHERWISE NOTED FOR ON SITE CONSTRUCTION
 - ROOF TRUSS SUPPLIER TO SUPPLY SHOP
 - SUPPLIER OF ROOF FOR ON SITE CONSTRUCTION


DECKING
 - SEE BUILDING SPEC

ALL TRIMMER WALLS DRAWN AT 1/4" OR 1/8" DIMENSIONS
 ALL ROOF DECKING WALLS DRAWN AT 1/4" DIMENSIONS


SITE INFORMATION:




LEGAL DESCRIPTION:

 

BUILDING AREA: (sq. ft.)

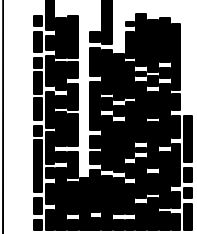

GENERAL NOTES:

 

PROJECT:	MEICHEN
ADDRESS:	LOT 26 PURCELL WOODS
NO.	
DATE	
REVISIONS	

TABLE OF CONTENTS:

NO.	DESCRIPTION
1	SITE PLAN
2	LANDSCAPING PLAN