



1 MAIN FLOOR PLAN - 821 SQ. FT.
SCALE 1/4" = 1'-0"

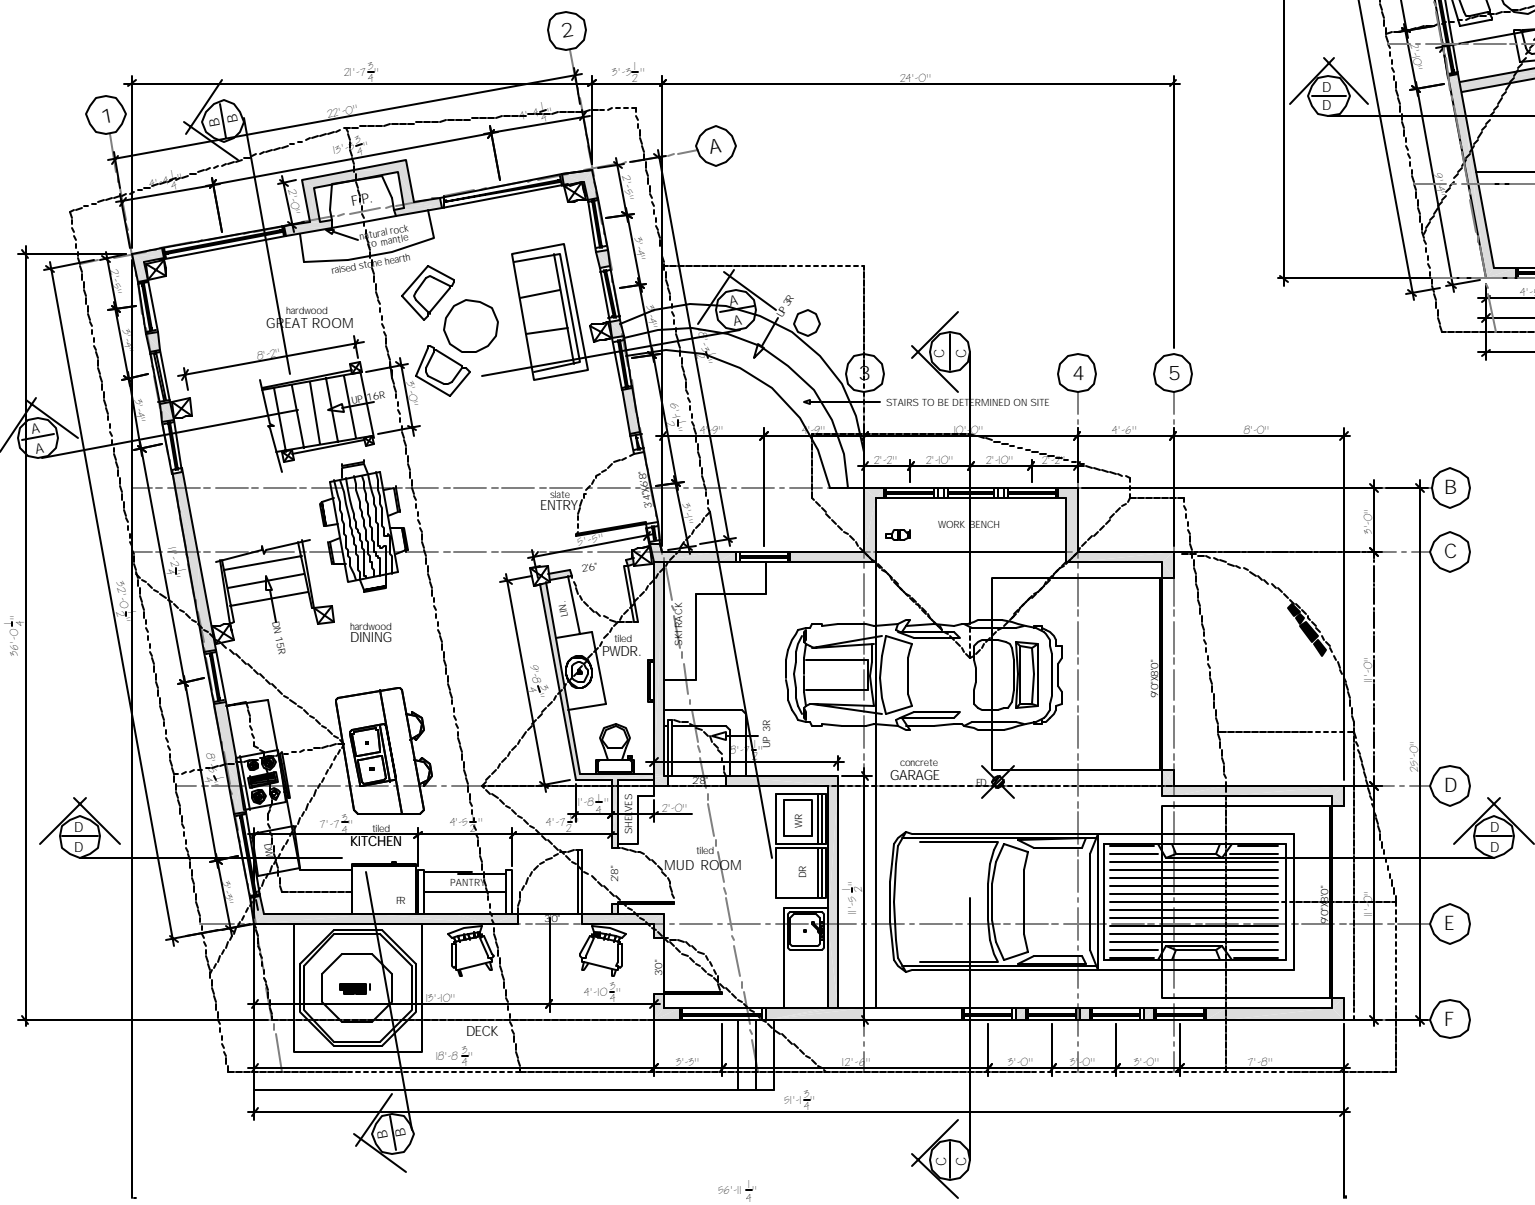

2 LOFT FLOOR PLAN - 1045 SQ. FT.
SCALE 1/4" = 1'-0"

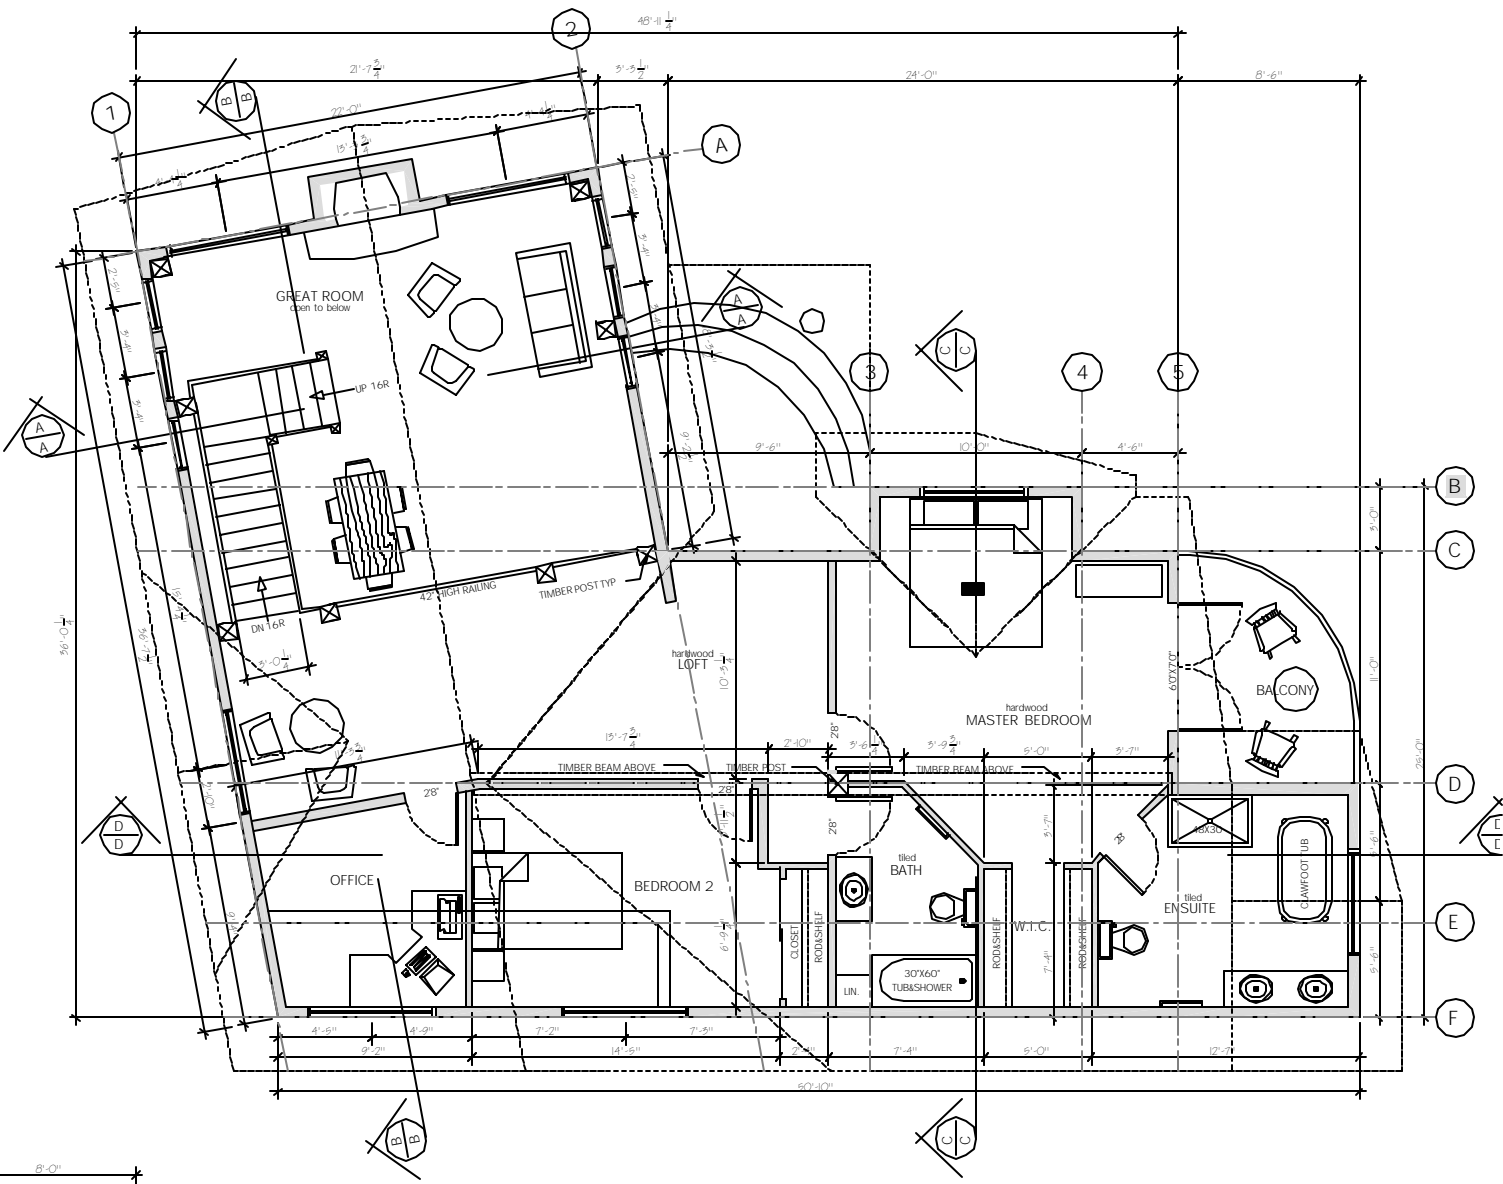

PROJECT:	MEICHEN
ADDRESS:	LOT 26 PURCELL WOODS
MAIN FLOOR PLAN & LOFT PLAN	
NO.	REVISIONS
	DATE

HÜBERTHAUS
TIMBER-FRAMES
 WWW.TIMBERFRAMECANADA.COM
 1-350-344-8956

DRAWN BY: K.H.J.P.
 DATE: JULY/04
 SCALE: AS NOTED