




A-A BUILDING SECTION
SCALE 1/4" = 1'-0"

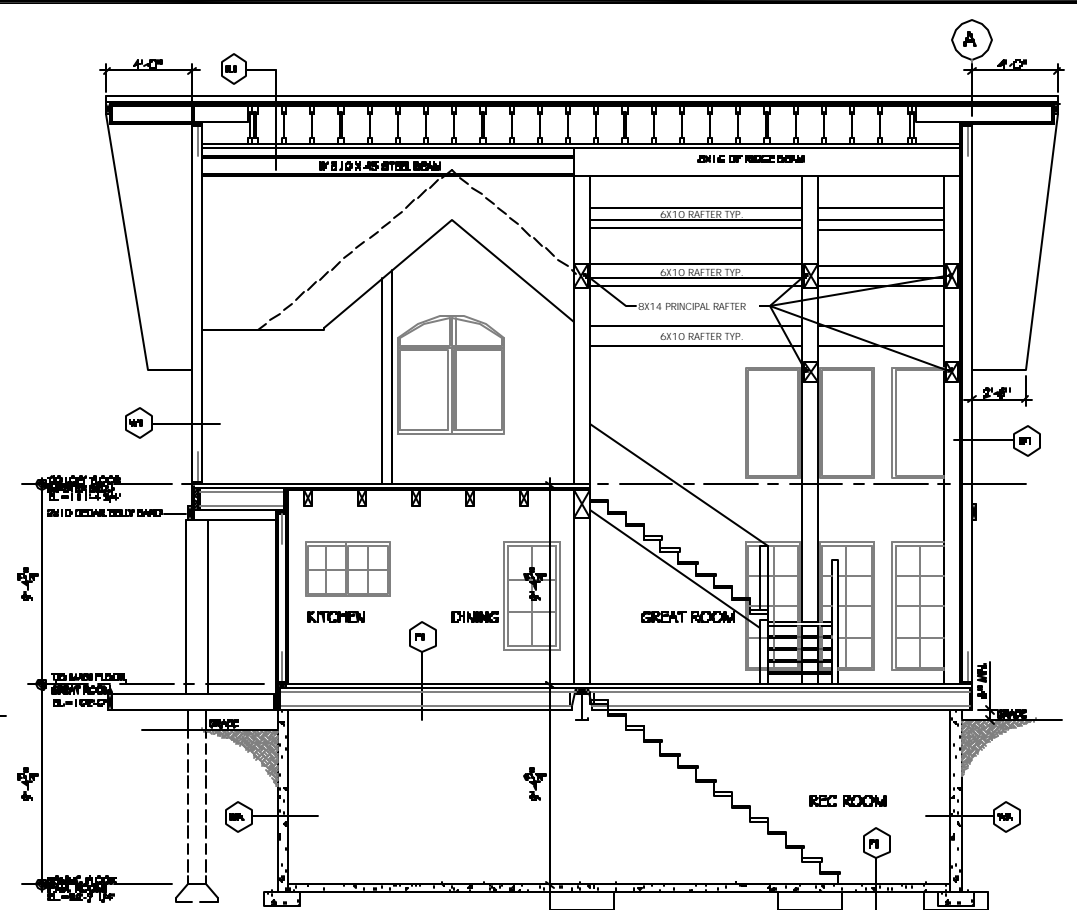

B-B BUILDING SECTION
SCALE 1/4" = 1'-0"

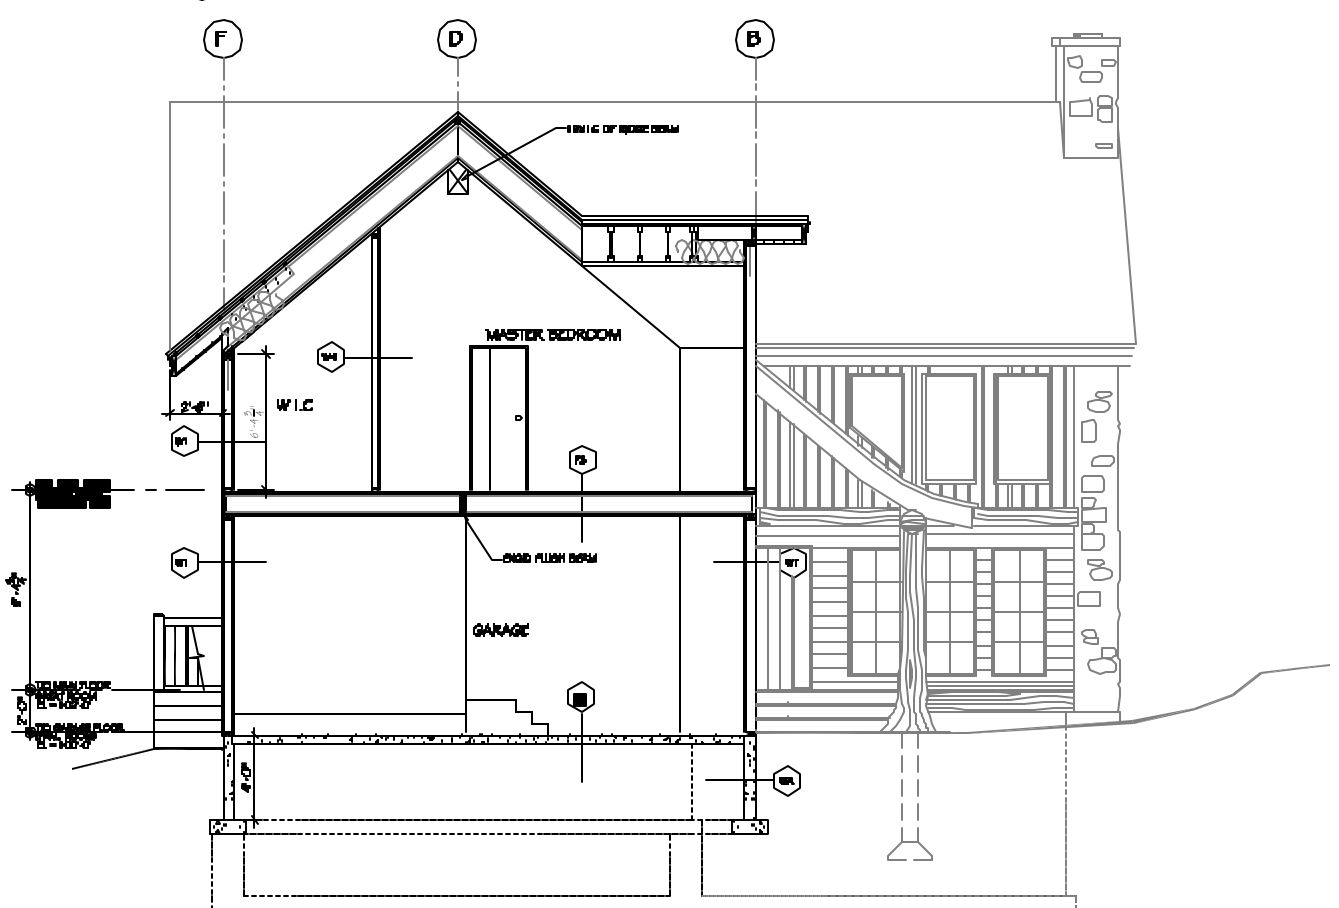

C-C BUILDING SECTION
SCALE 1/4" = 1'-0"

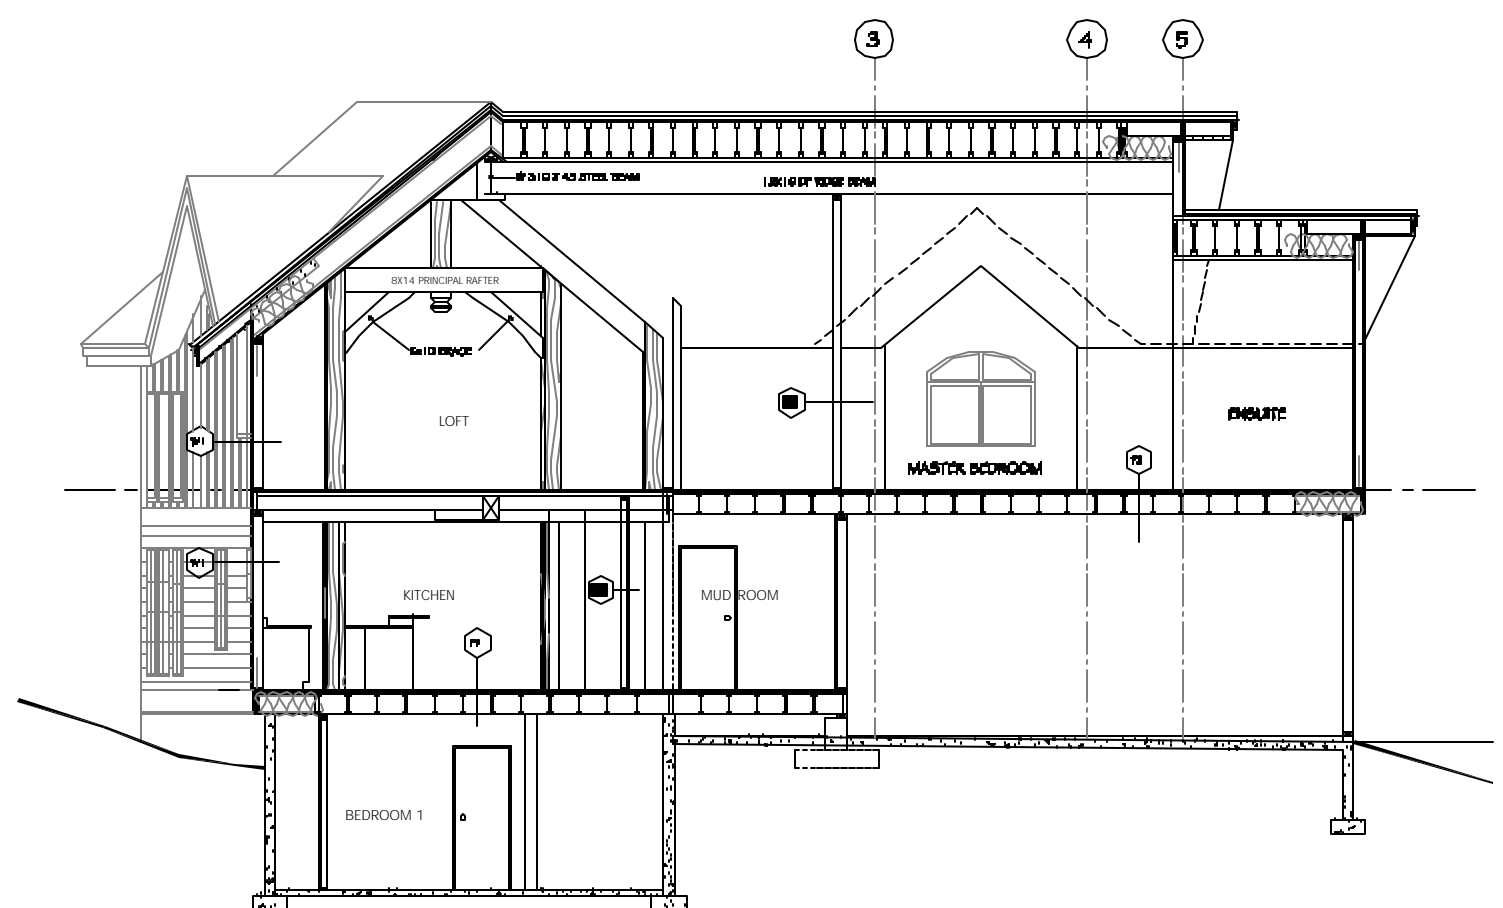

D-D BUILDING SECTION
SCALE 1/4" = 1'-0"

HÜBERTHAUS
TIMBER-FRAMES
WWW.TIMBERFRAMESCANADA.COM
1-350-344-8956

PROJECT: MEICHEN
ADDRESS: LOT 26 PURCELL WOODS
BUILDING SECTIONS

NO.	REVISIONS	DATE

DRAWN BY: K.H.P.
DATE: JULY/04
SCALE: AS NOTED